

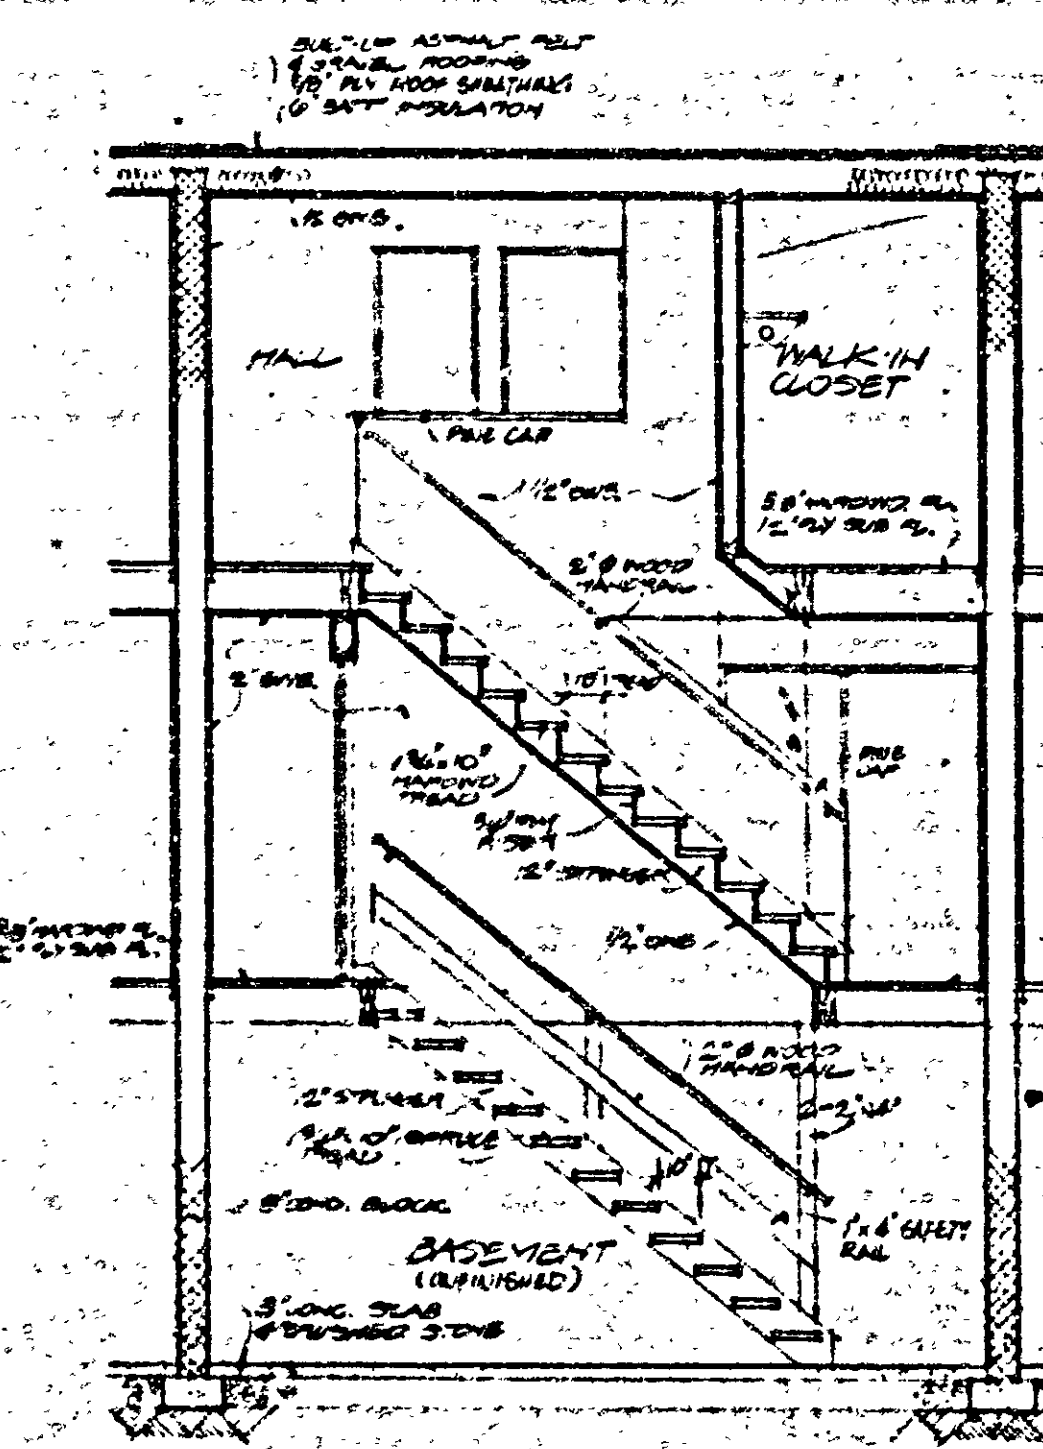


③ TYPICAL CROSS SECTION

NOTE:
 ALL INTERIOR PARTITIONS ON LOAD BEARING
 AND ON 2" x 8" STUDS @ 16" O.C.
 SEE DRAWING 813
 LOCATION OF BASEBOARD HEATING UNITS & THERMOSTAT LOCATIONS

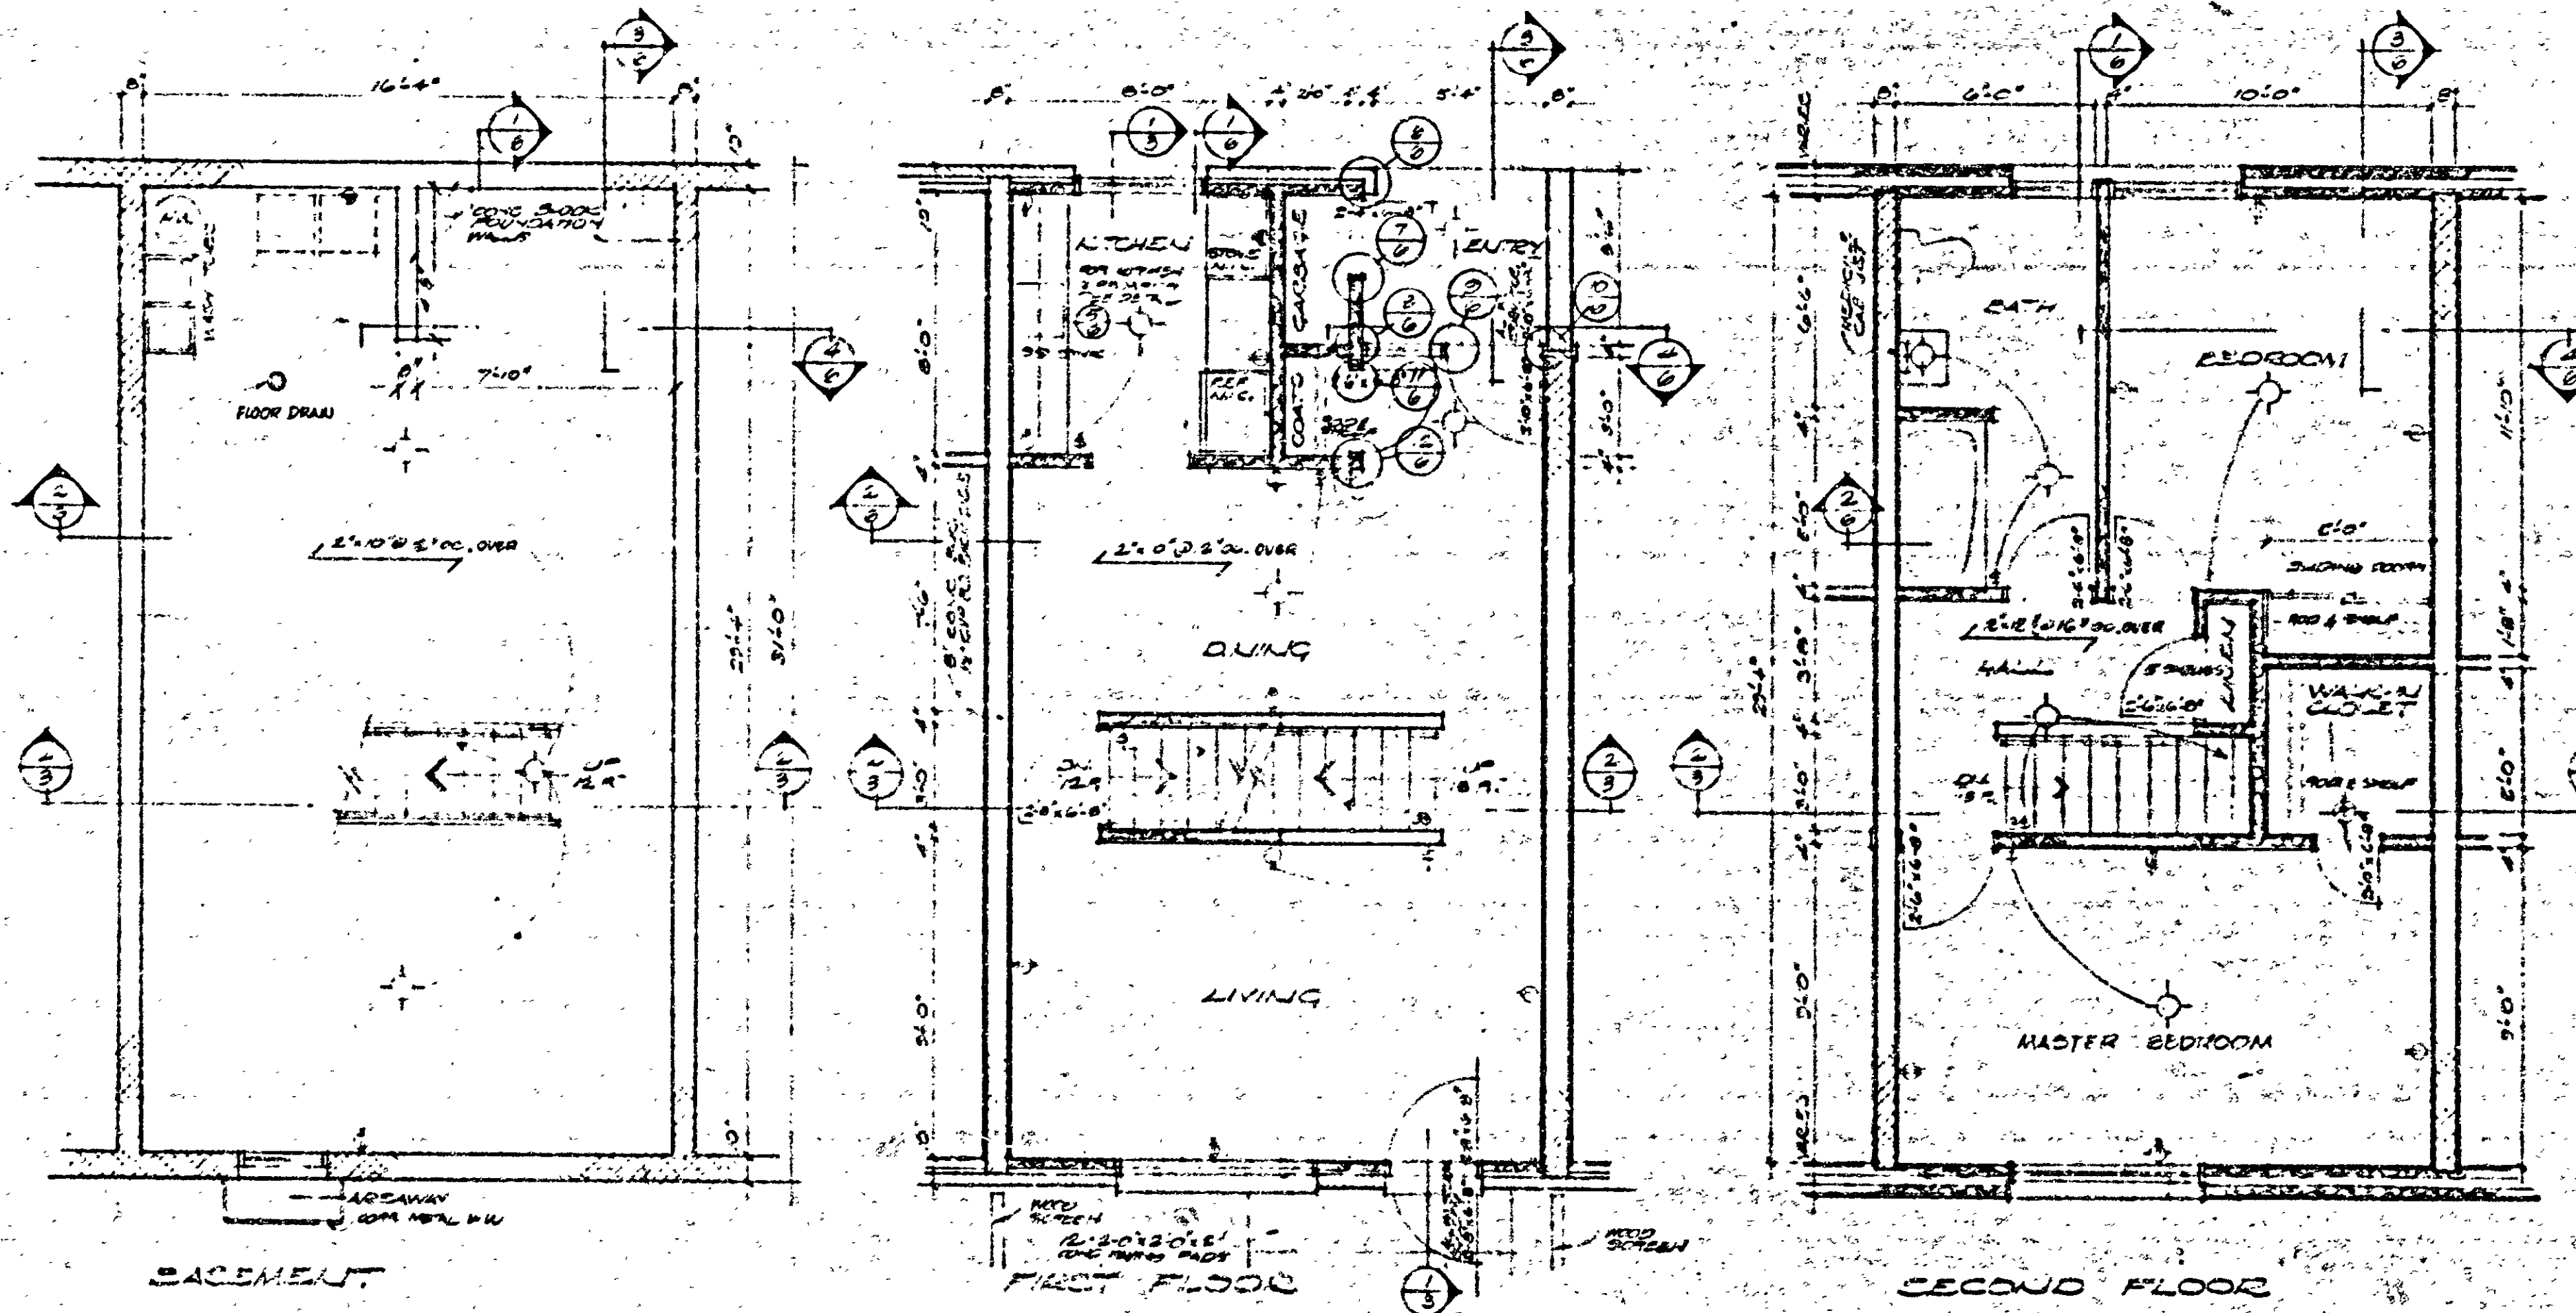

② SECTION - TWO BEDROOM UNIT

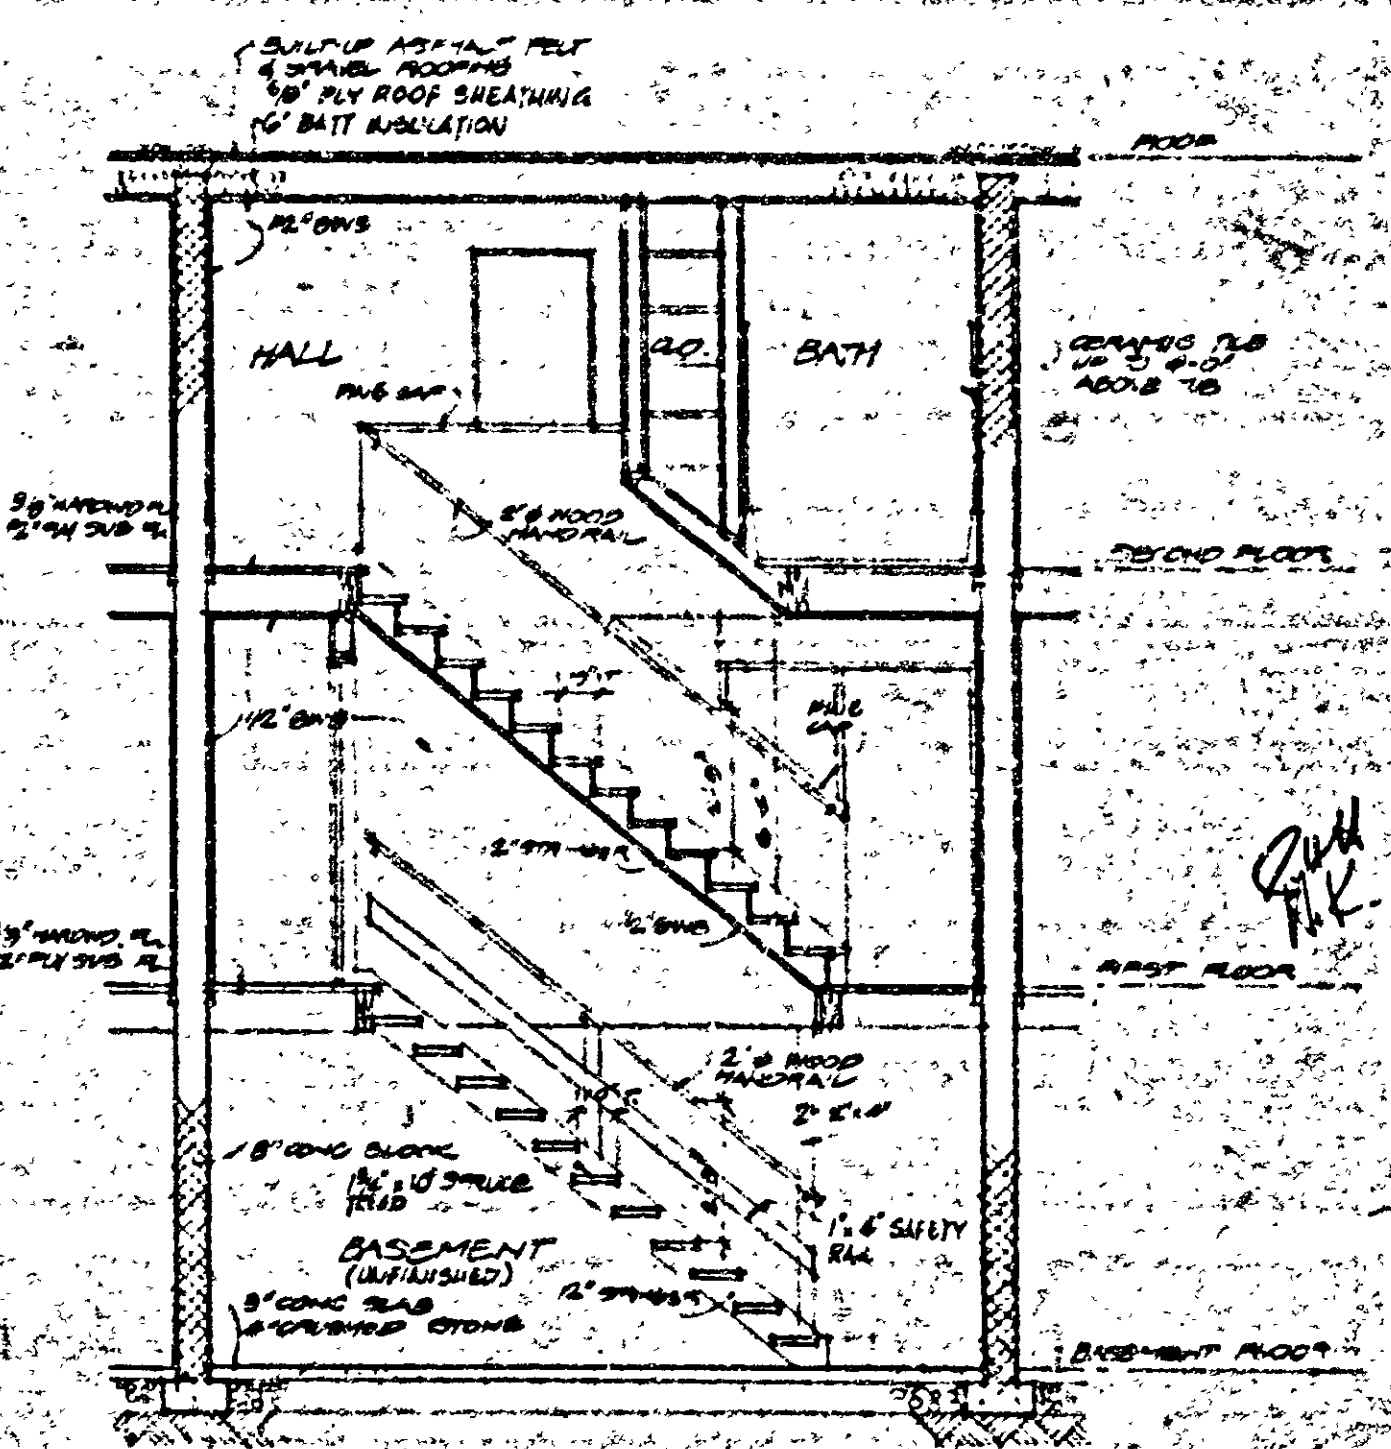

③ SECTION - THREE BEDROOM UNIT

M3108-A02 TWO & THREE BEDROOM UNITS